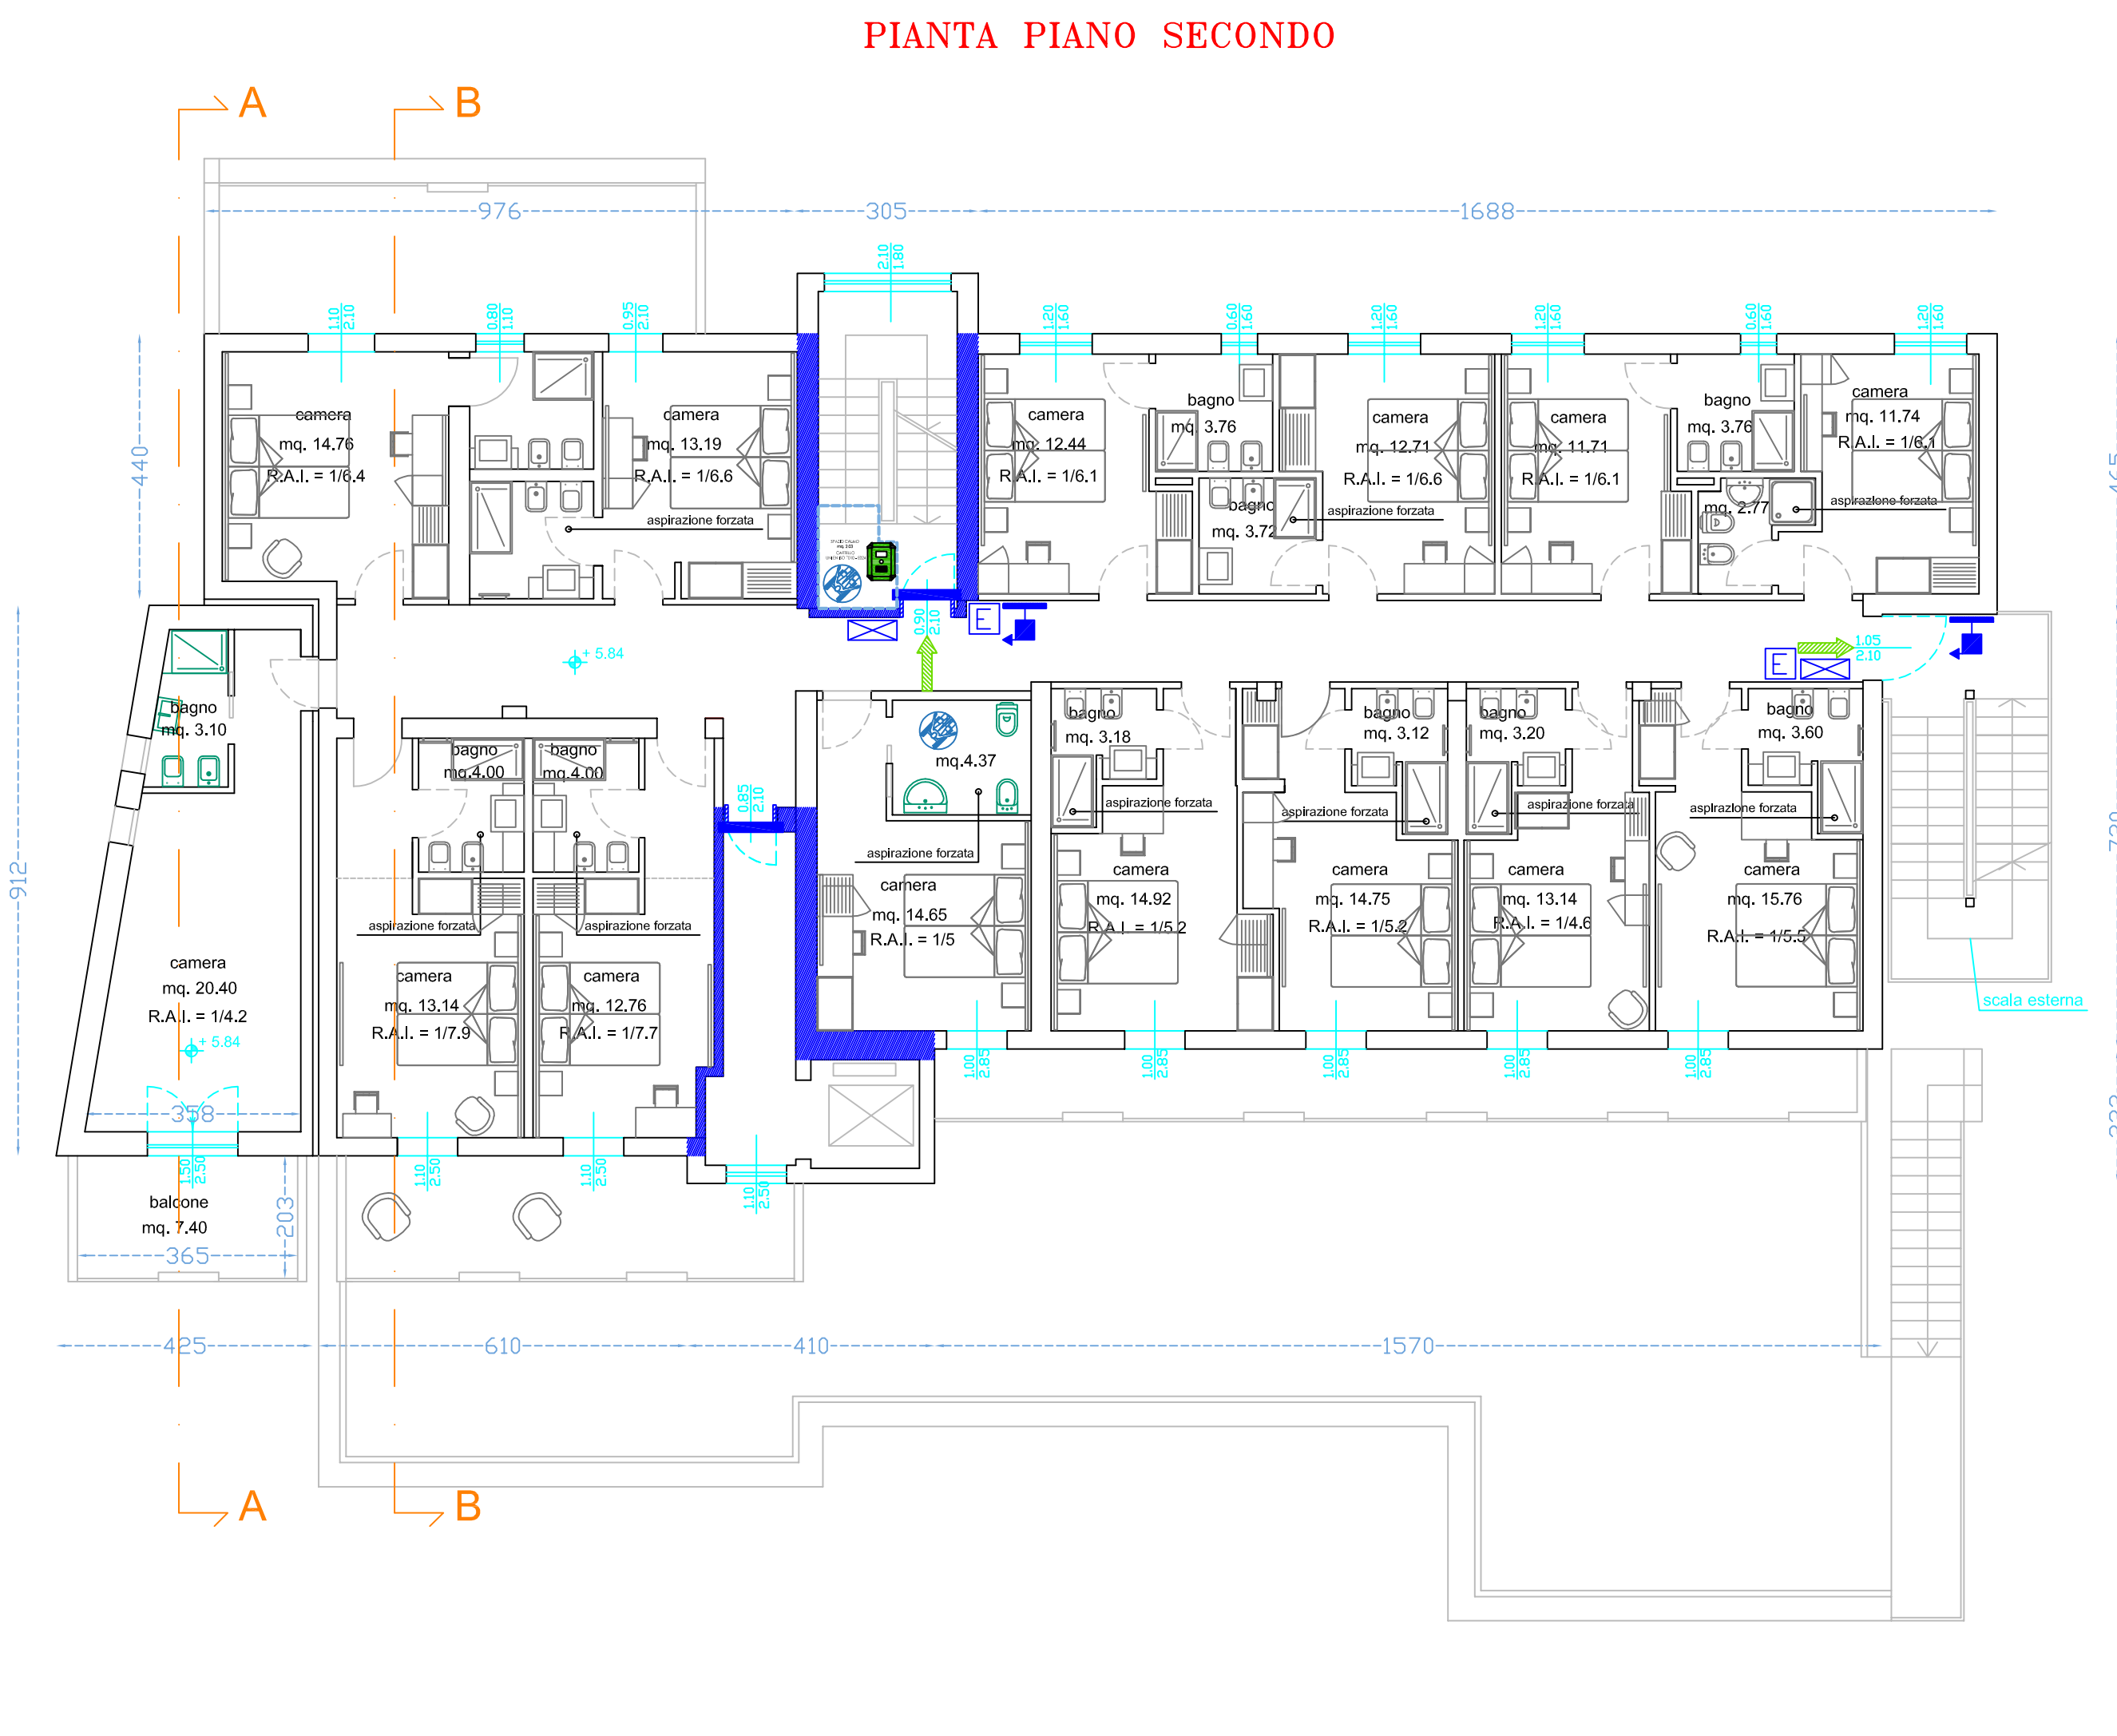
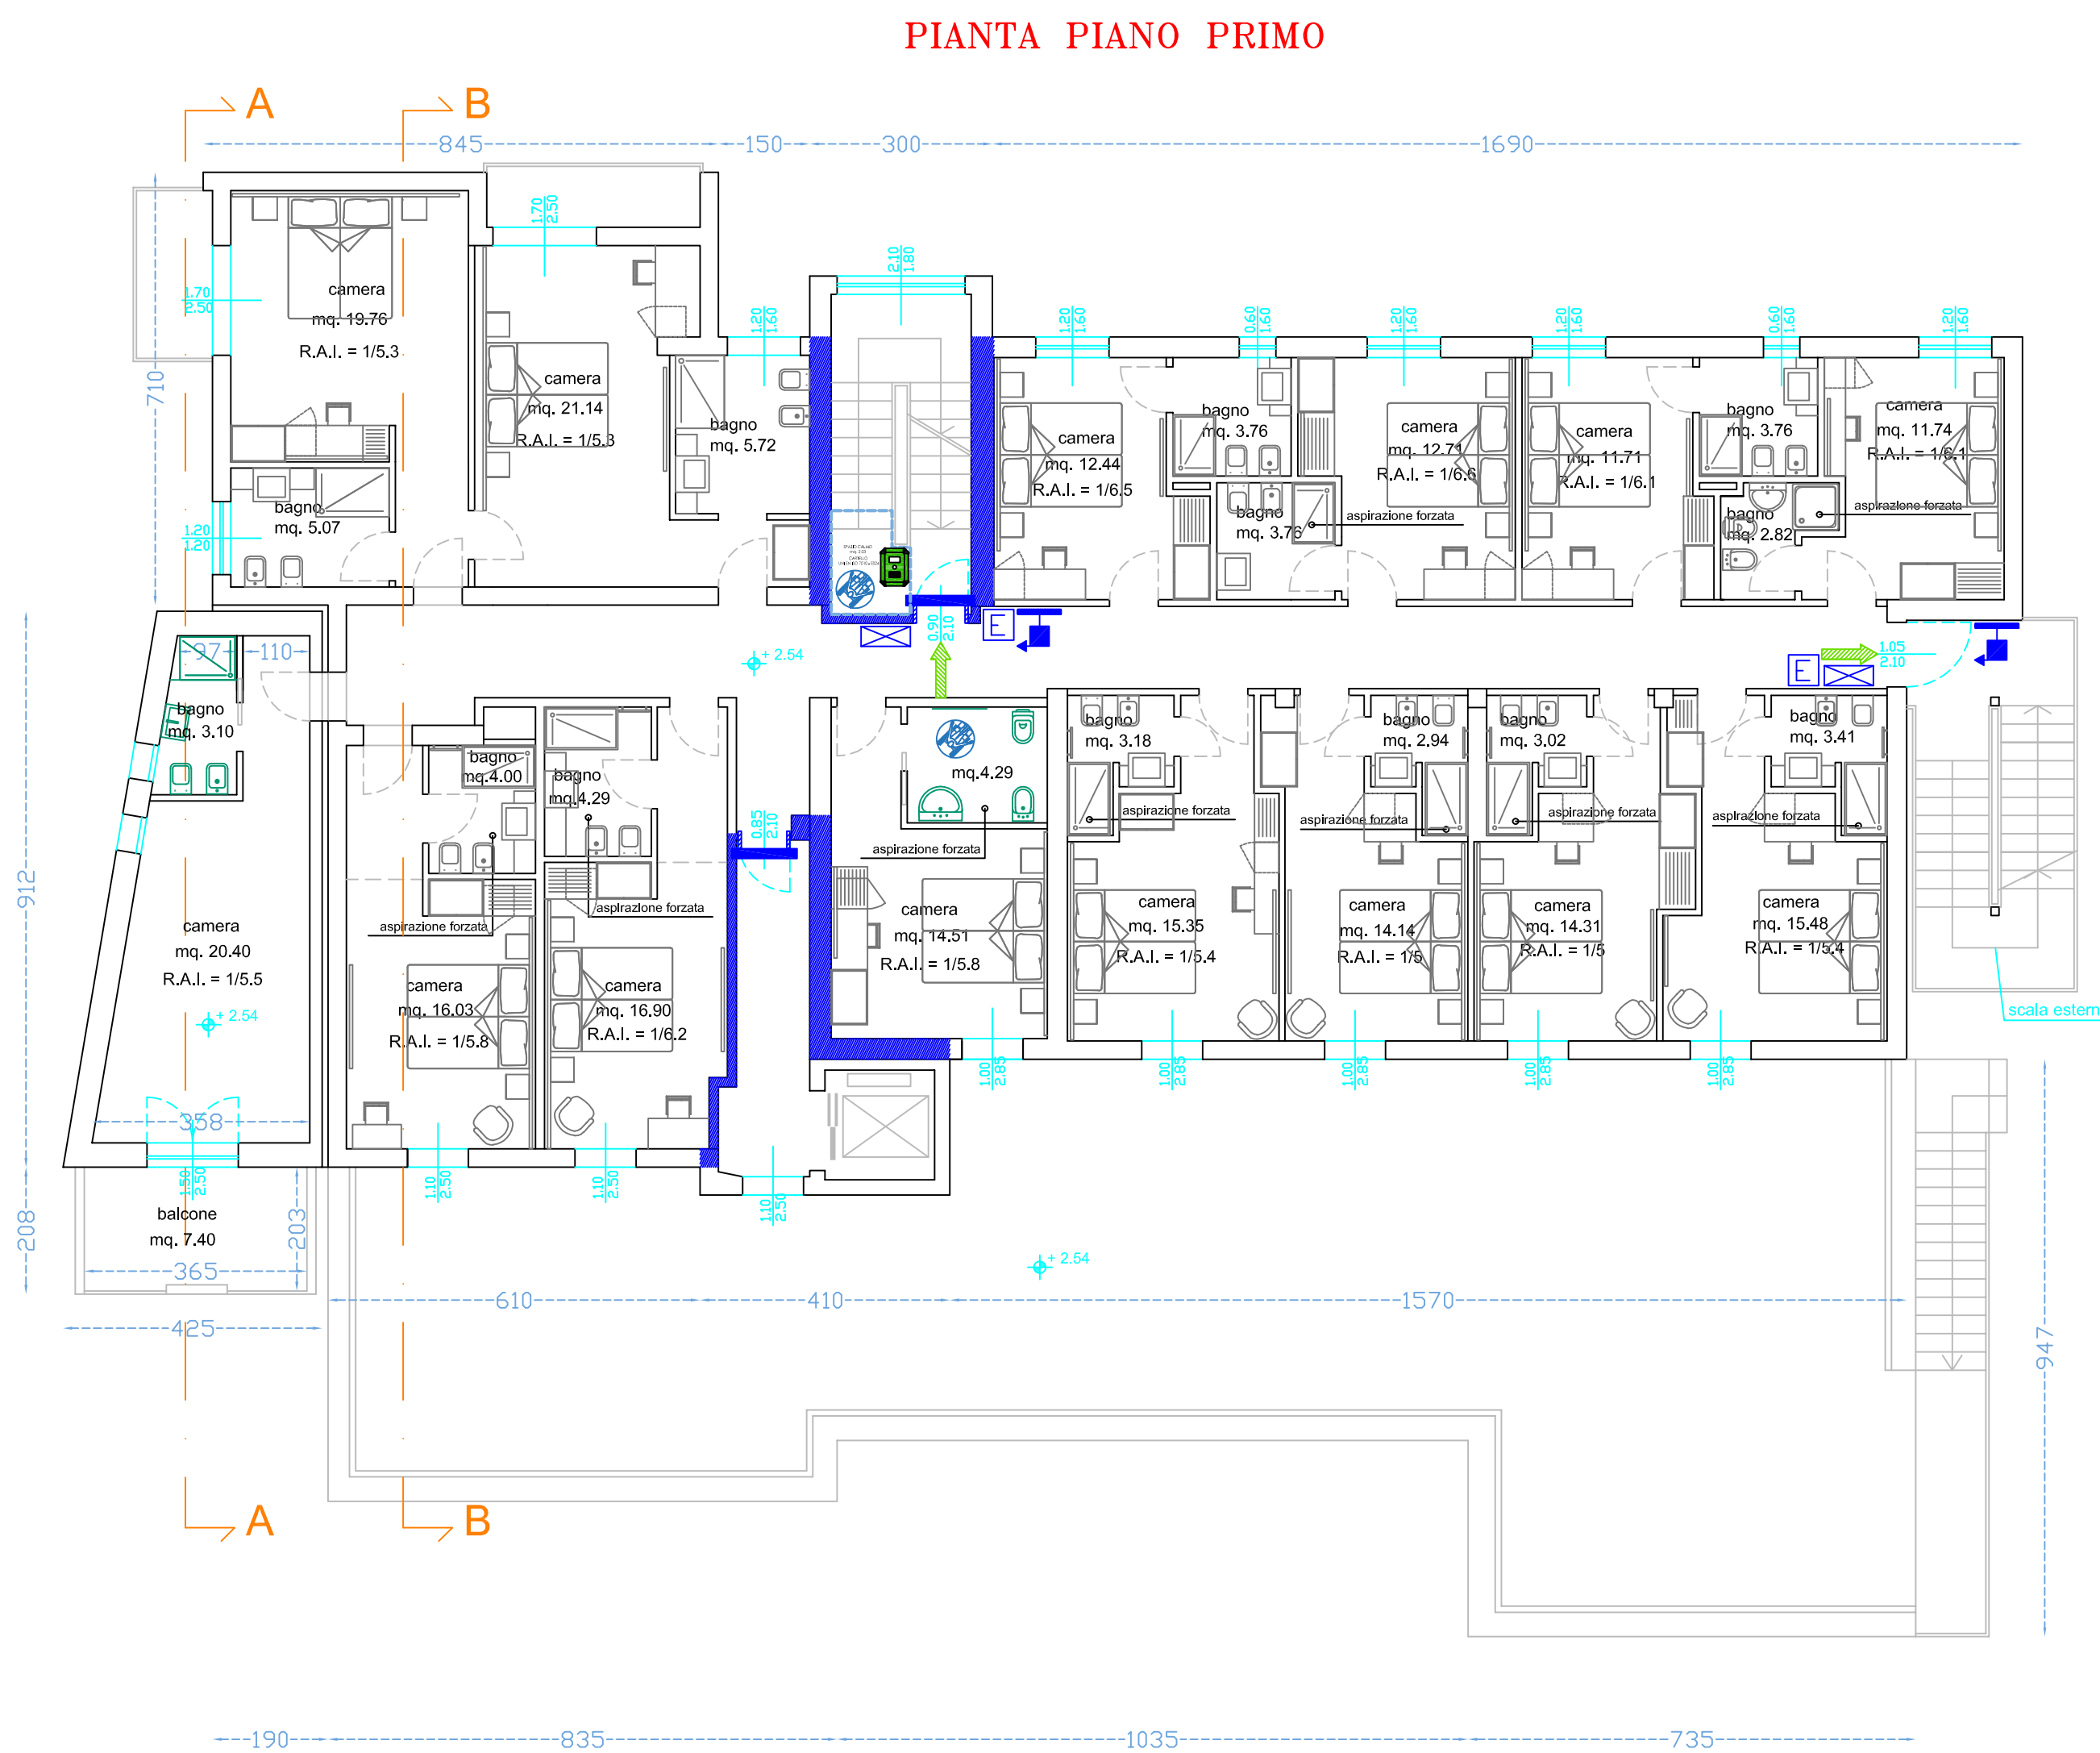
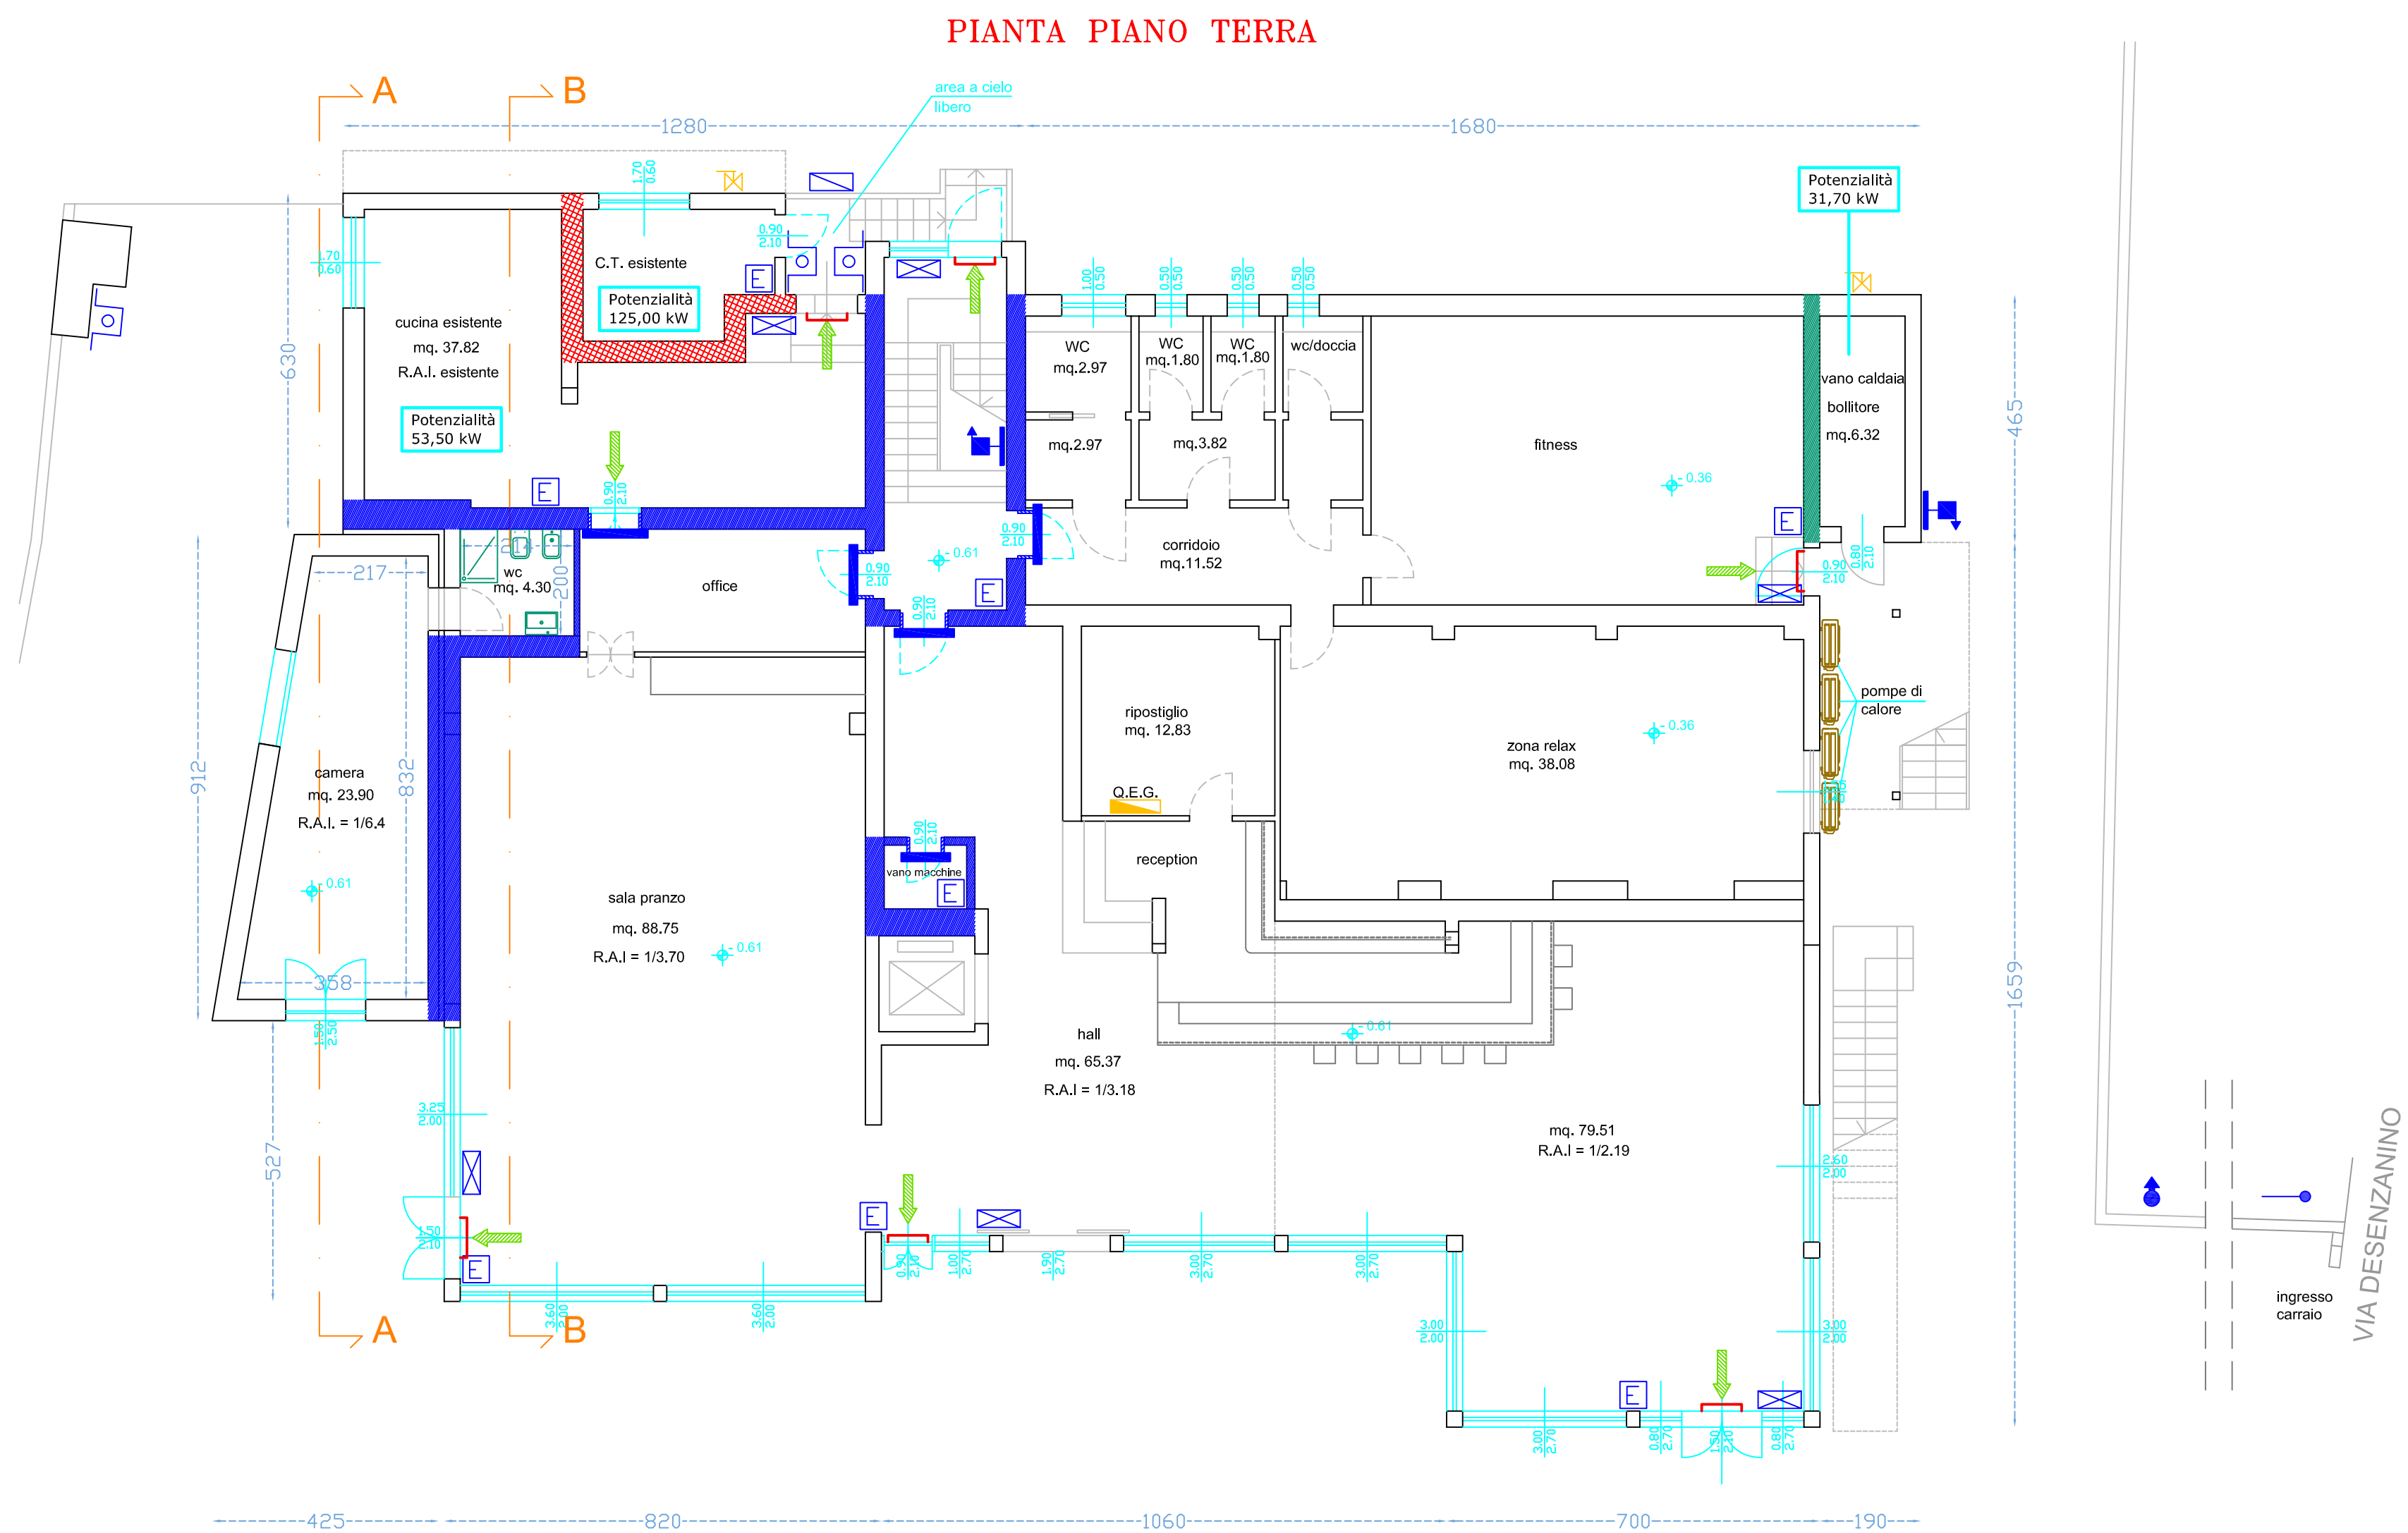


[illegible]



Potenzialità impianto fotovoltaico 12,00 kW

Scala esterna

Terrazza mq. 45,30



Tipo di disegno

● DISEGNO PER VALUTAZIONE PROGETTO

○ DISEGNO DA ALLEGARE ALLA DOMANDA DI S.C.I.A.

Data	Scala	Nome file	Tavola numero
30/12/2021	1:100	PALAZZO DEL GARDA VP 2021.dwg	1/6

Timbri Vigili del Fuoco

Il committente	Il tecnico incaricato
----------------	-----------------------

Si fa espresso divieto di riprodurre e/o utilizzare i presenti elaborati in assenza dell'autorizzazione scritta da parte del progettista ai sensi della normativa vigente
